



ID	WBS	Task Mode	Task Name	Duration	Start	Finish	Qtr 3, 2023				Qtr 4, 2023					
							Jul	Aug	Sep	Oct	Jul	Aug	Sep	Oct		
1	1		Demo	37 days	Tue 8/8/23	Thu 9/28/23										
2	1.1		Demo buildings 4/5	14 days	Tue 8/8/23	Fri 8/25/23										
3	1.1.1		Demo structure buildings 4/5	3 days	Tue 8/8/23	Thu 8/10/23										
4	1.1.2		Haul out material	3 days	Fri 8/11/23	Tue 8/15/23										
5	1.1.3		Clean foundations 4/5	2 days	Wed 8/16/23	Thu 8/17/23										
6	1.1.4		Inspect foundations 4/5	1 day	Fri 8/18/23	Fri 8/18/23										
7	1.1.5		Remove slabs/foundations of buildings 4/5	3 days	Mon 8/21/23	Wed 8/23/23										
8	1.1.6		NT abatement of foundation 4/5	2 days	Thu 8/24/23	Fri 8/25/23										
9	1.2		Demo buildings 1/2/3	21 days	Wed 8/16/23	Thu 9/14/23										
10	1.2.1		Demo structure buildings 1/2/3	7 days	Wed 8/16/23	Thu 8/24/23										
11	1.2.2		Haul out material	3 days	Fri 8/25/23	Tue 8/29/23										
12	1.2.3		Clean foundations of buildings 1/2/3	3 days	Wed 8/30/23	Fri 9/1/23										
13	1.2.4		Inspect foundations of buildings 1/2/3	1 day	Tue 9/5/23	Tue 9/5/23										
14	1.2.5		Remove foundations/slabs of buildings 1/2/3	4 days	Wed 9/6/23	Mon 9/11/23										
15	1.2.6		NT abatment of foundations 1/2/3	3 days	Tue 9/12/23	Thu 9/14/23										
16	1.3		Demo building 6	16 days	Fri 8/25/23	Mon 9/18/23										
17	1.3.1		Demo structure building 6	3 days	Fri 8/25/23	Tue 8/29/23										
18	1.3.2		Haul out material	3 days	Wed 8/30/23	Fri 9/1/23										
19	1.3.3		Clean foundation of building 6	2 days	Tue 9/5/23	Wed 9/6/23										
20	1.3.4		Inspect foundation of building 6	1 day	Thu 9/7/23	Thu 9/7/23										
21	1.3.5		Remove foundation/slab of building 6	4 days	Fri 9/8/23	Wed 9/13/23										
22	1.3.6		Demo/remove retaining walls of building 6	1 day	Thu 9/14/23	Thu 9/14/23										
23	1.3.7		NT abatment of foundation 6	2 days	Fri 9/15/23	Mon 9/18/23										
24	1.4		Demo of building 7	20 days	Thu 8/31/23	Thu 9/28/23										
25	1.4.1		Demo structure building 7	5 days	Thu 8/31/23	Thu 9/7/23										
26	1.4.2		Haul out material	3 days	Fri 9/8/23	Tue 9/12/23										
27	1.4.3		Clean foundation of building 7	2 days	Wed 9/13/23	Thu 9/14/23										
28	1.4.4		Inspect foundation of builidng 7	1 day	Fri 9/15/23	Fri 9/15/23										
29	1.4.5		Remove foundation/slab of buidling 7	3 days	Mon 9/18/23	Wed 9/20/23										
30	1.4.6		NT abatement of foundation 7	3 days	Thu 9/21/23	Mon 9/25/23										
31	1.4.7		Demobilize/Clean site	3 days	Tue 9/26/23	Thu 9/28/23										
32	2		Temp power install	3 days	Thu 8/24/23	Mon 8/28/23										

 

Project: 3 week look ahead Dem
Date: Tue 8/22/23

Task		Project Summary		Manual Task		Start-only		Deadline	
Split		Inactive Task		Duration-only		Finish-only		Progress	
Milestone		Inactive Milestone		Manual Summary Rollup		External Tasks		Manual Progress	
Summary		Inactive Summary		Manual Summary		External Milestone			

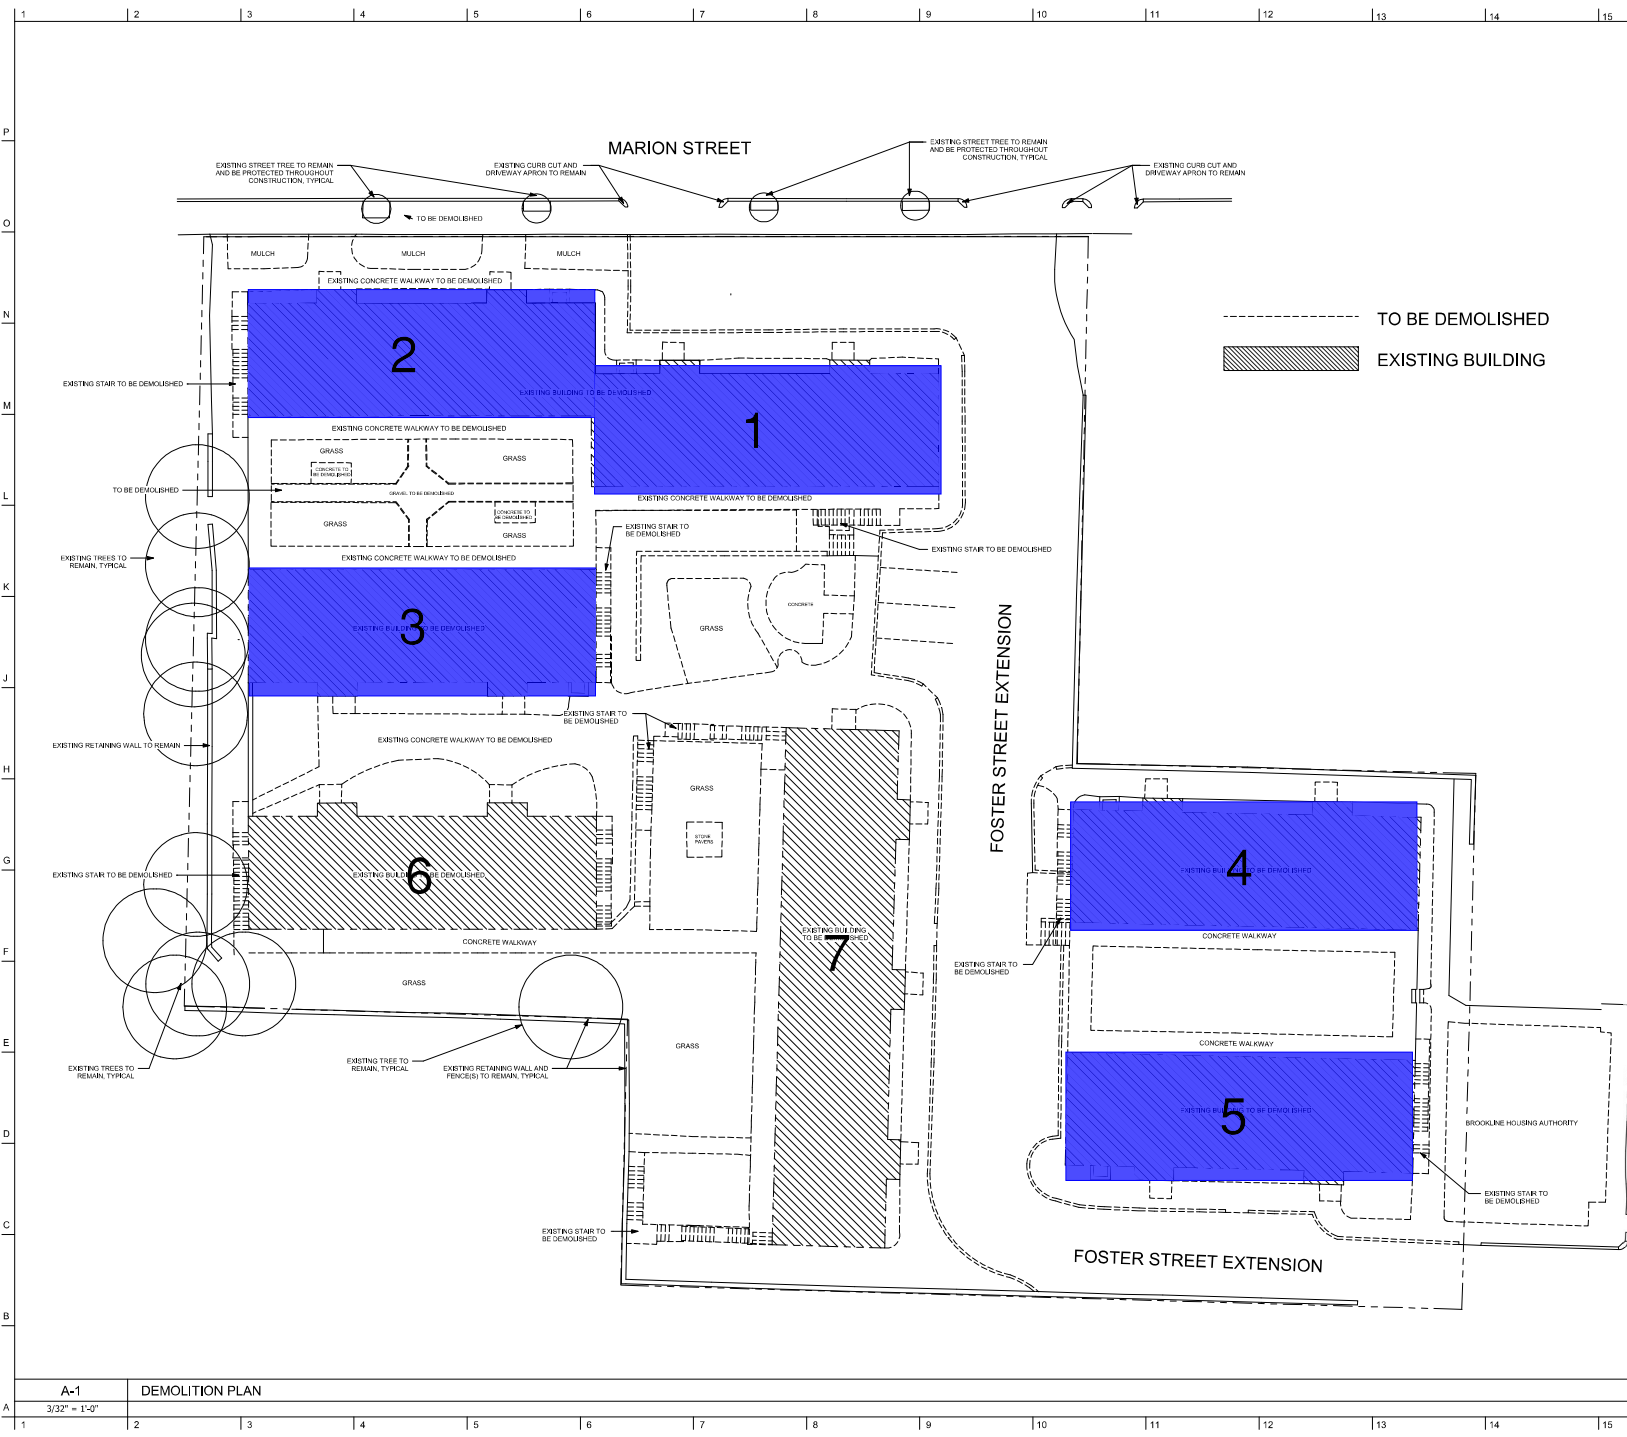

NOTES

GENERAL NOTES

- DO NOT SCALE DRAWINGS FOR CONSTRUCTION.
- REFER TO L100 FOR THE EXISTING TREE PROTECTION PLAN.

6	Construction Set	11/23/22
3	As-Built #3	10/22
	1st Set	7/15/22

REVISED/SUBMITTALS

DAVIS SQUARE ARCHITECTS

240A Elm St.
Somerville, MA 02144
617-628-5700
www.davis-square-architects.com

Project: NEW CONSTRUCTION OF
32 MARION STREET SENIOR HOUSING
32 MARION STREET, BROOKLINE, MA 02446

Title: DEMOLITION PLAN

Checked by:	84876 No.
Author:	Design:
Project No.:	Drawing No.:
Scale:	As Indicated
Date:	11/23/22

D100

A-1 DEMOLITION PLAN
3/32" = 1'-0"